



**CONTROL ROOM - HVF**

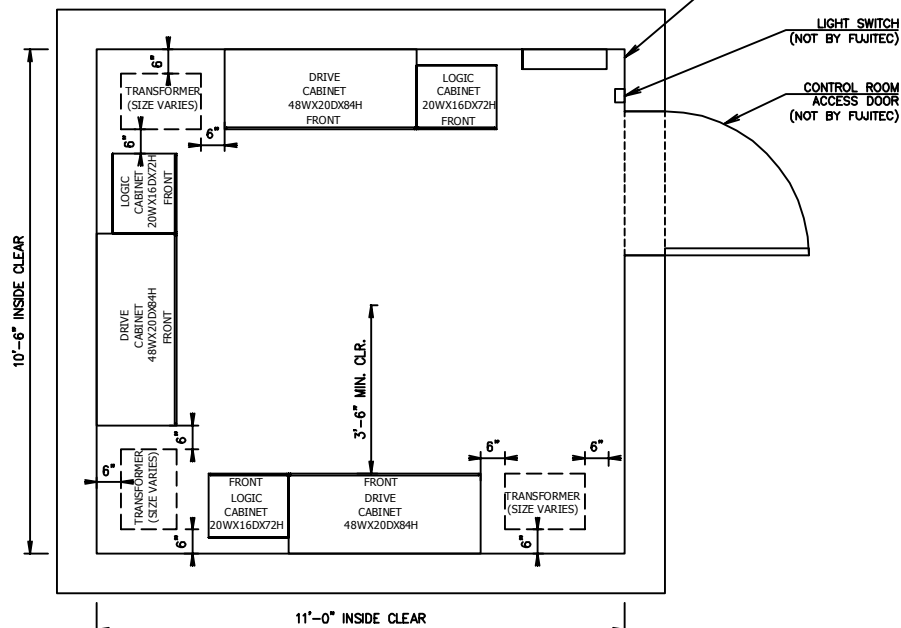

**CONTROL ROOM - HVF W/ TRANSFORMER**

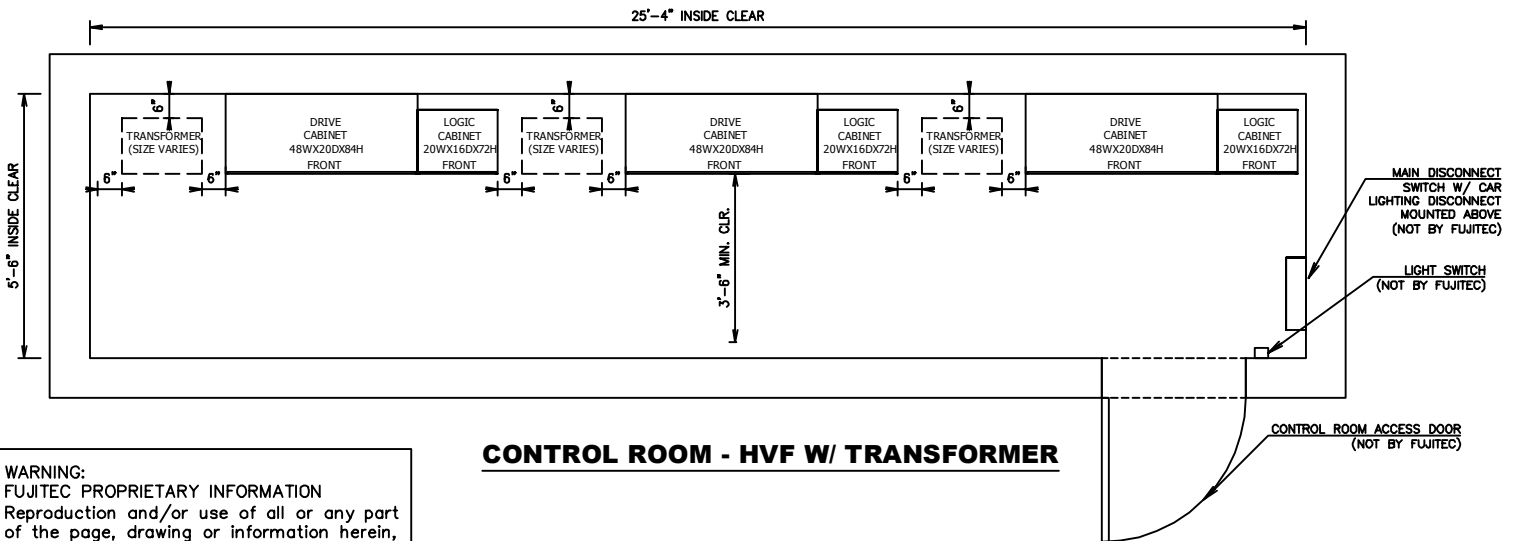

**CONTROL ROOM - HVF W/ TRANSFORMER**

**WARNING:**  
FUJITEC PROPRIETARY INFORMATION  
Reproduction and/or use of all or any part  
of the page, drawing or information herein,  
without the express written permission of  
Fujitec America, Inc., is strictly prohibited  
by law.  
VIOLATORS WILL BE PROSECUTED

3 CAR - HVF  
MRL CONTROL ROOM PLAN

**FUJITEC AMERICA, INC.**

TITLE: MRL STD. LAYOUTS  
PREPARED: M.SOLOMONOV DATE: 06/17/16  
APPROVED: R.BRUN DATE: 06/17/16

MANUAL NO.  
SE-G-130

REV:  
PAGE:  
(01/34)